


B1- Rx Electrical Layout

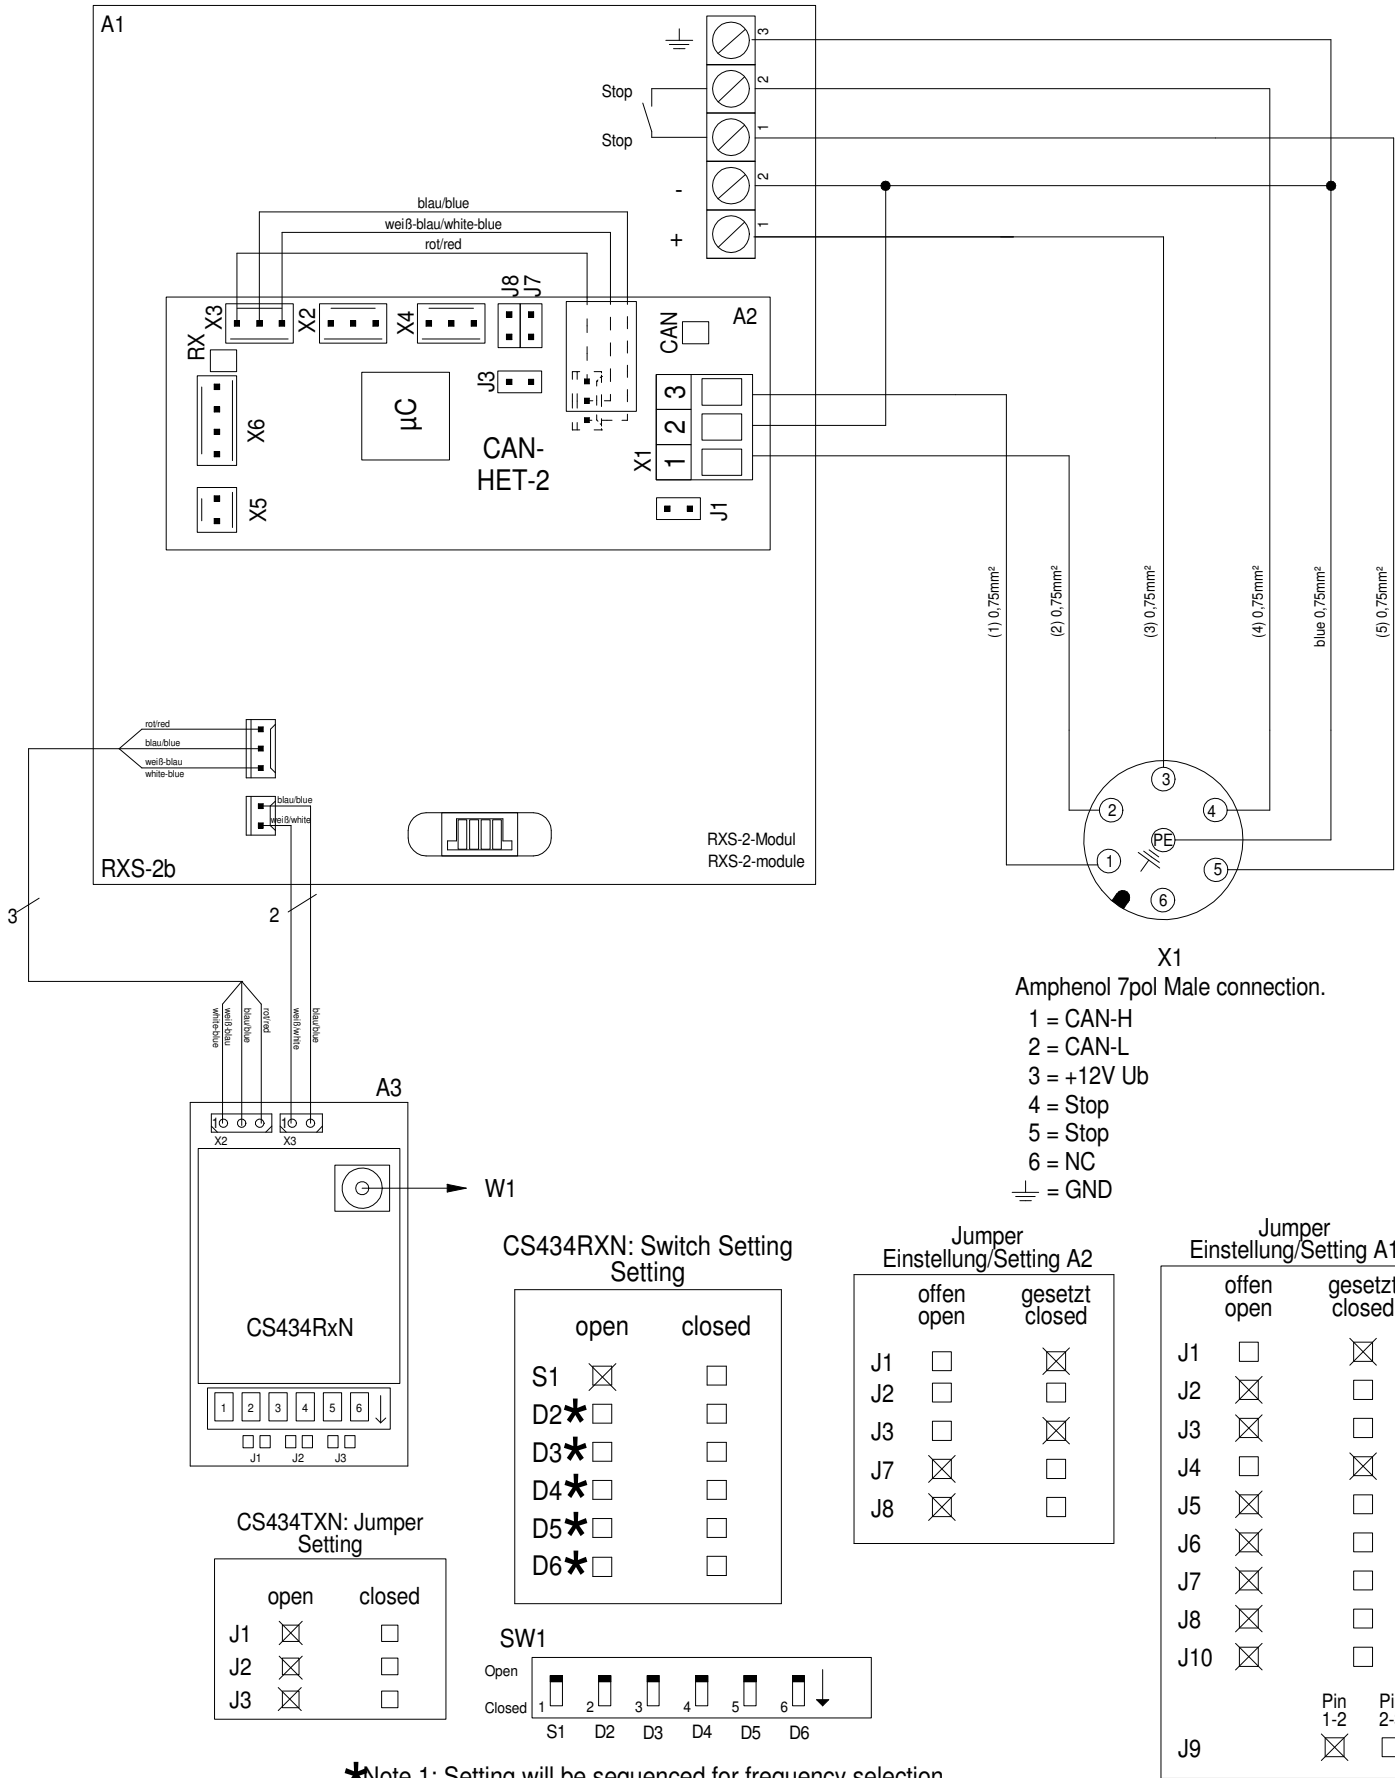

*Note 1: Setting will be sequenced for frequency selection